


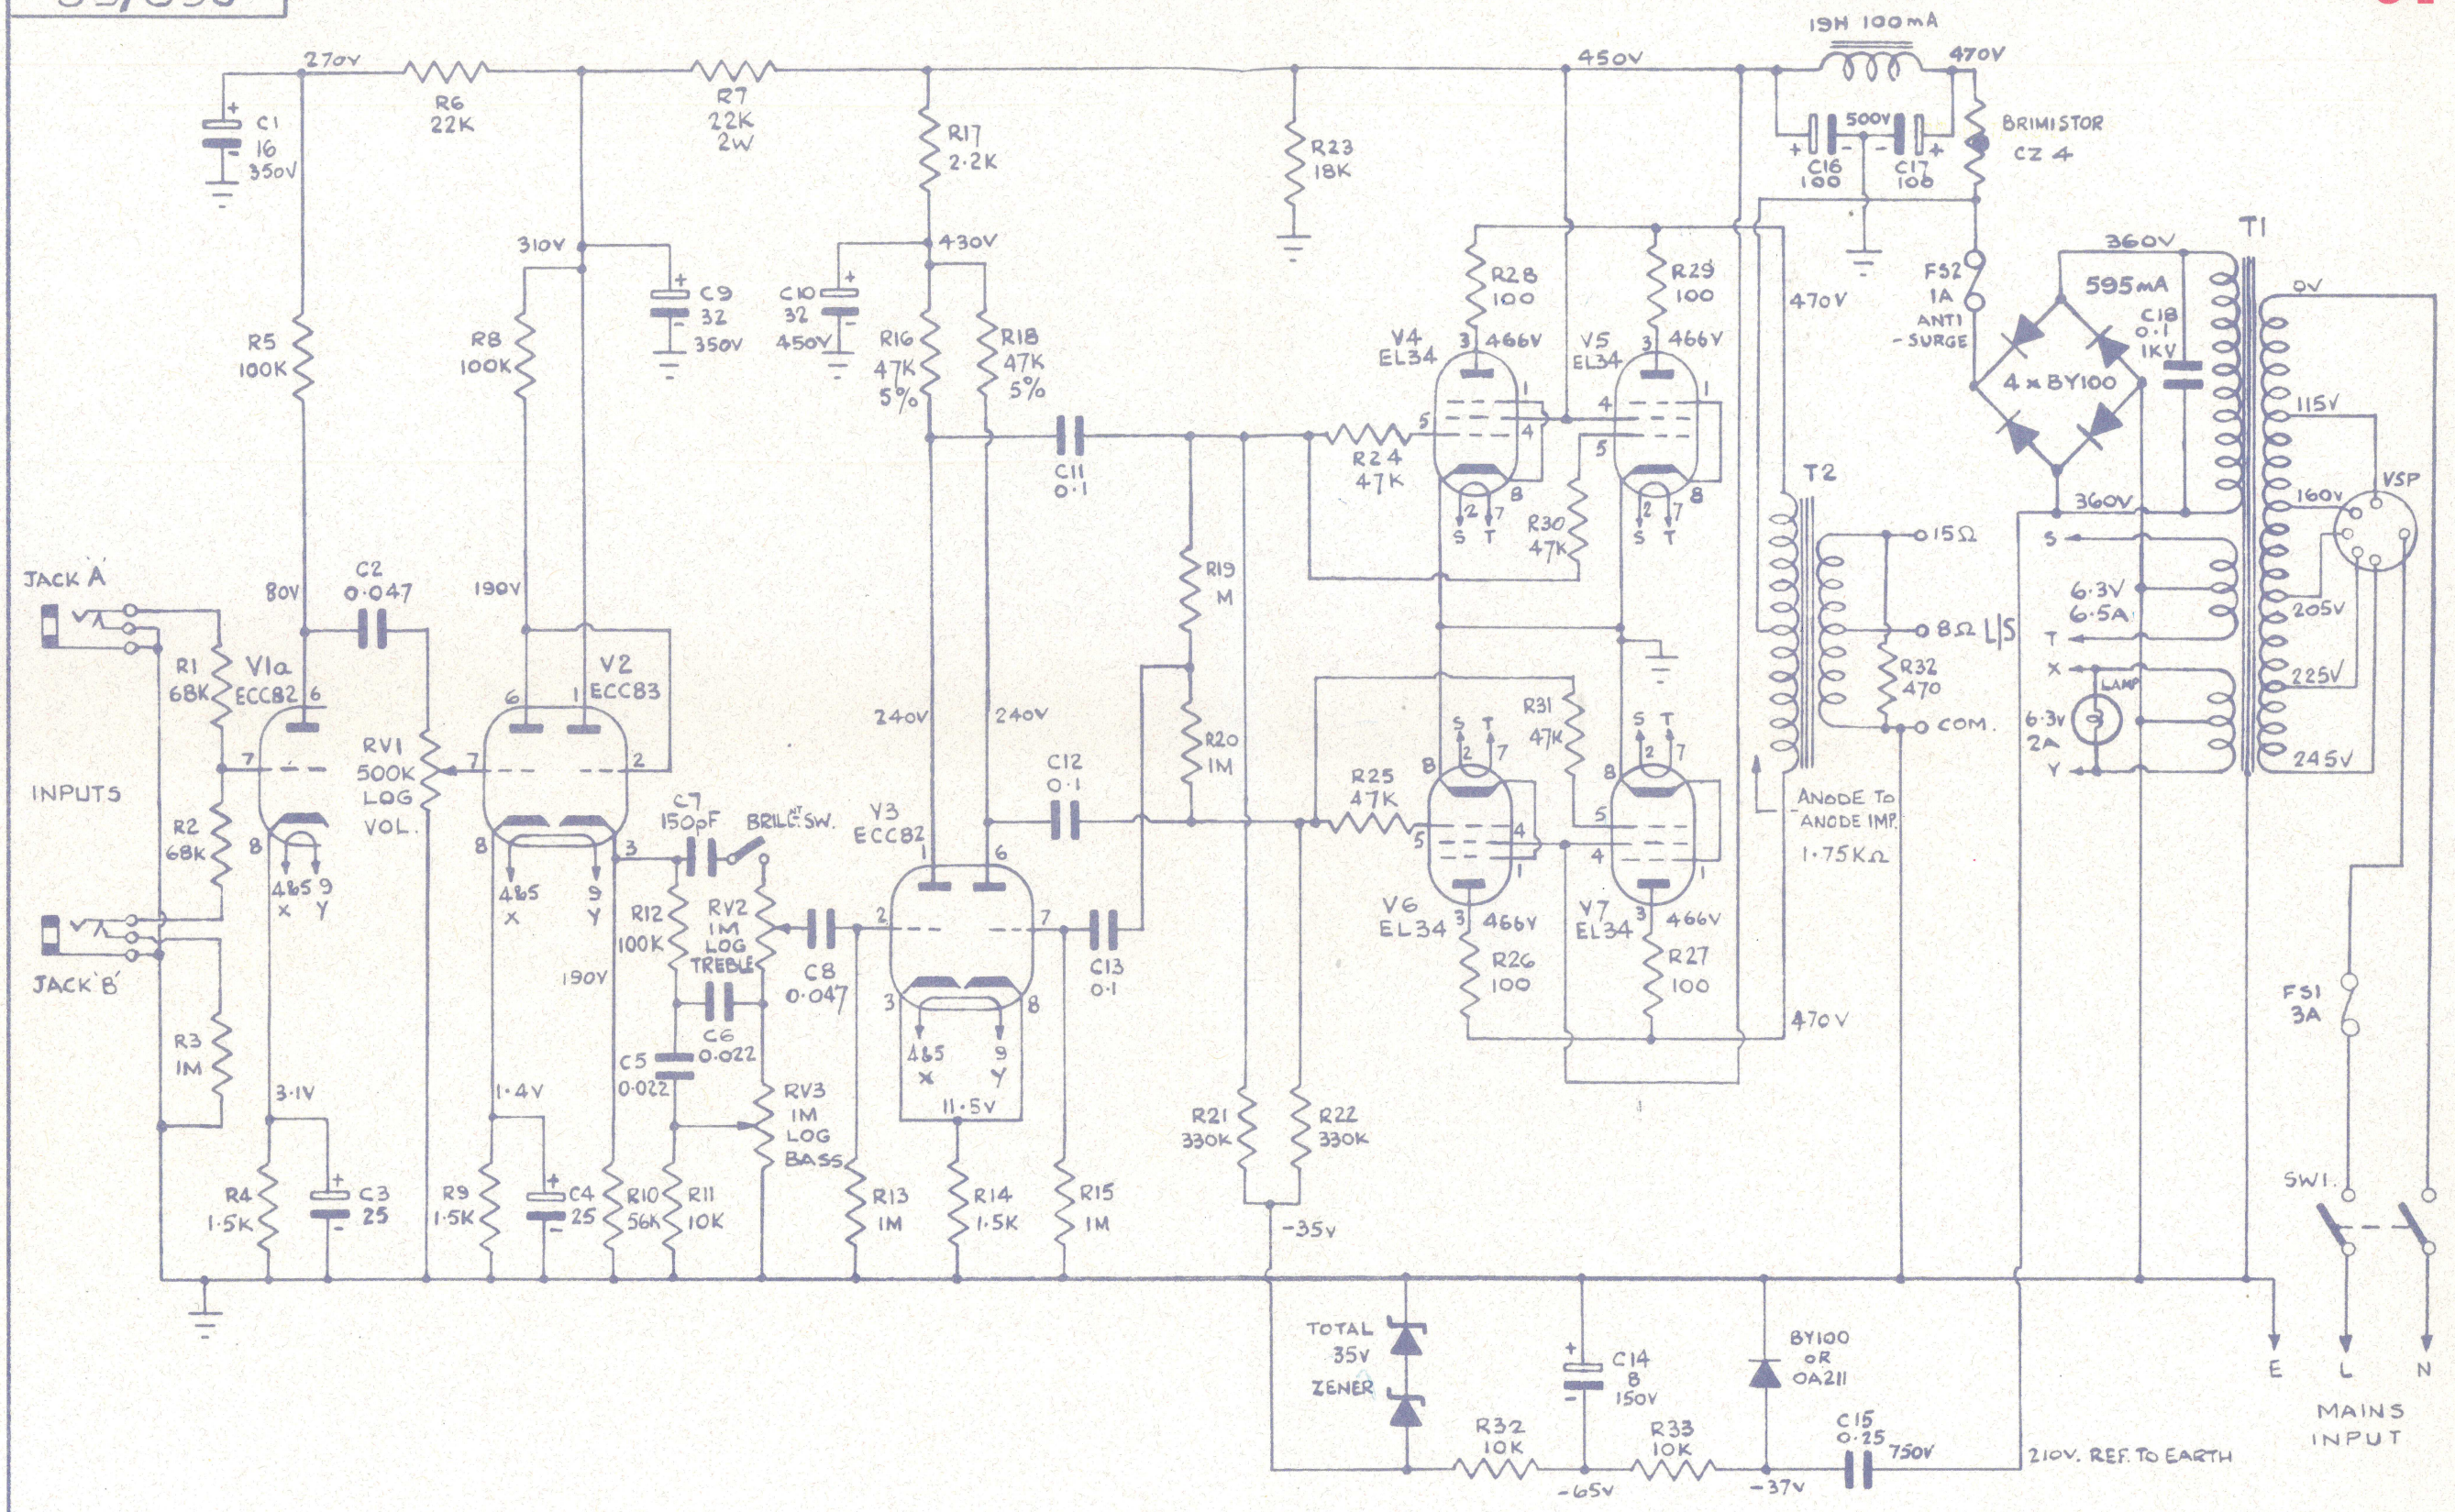

1-12-65	5	C7 WAS 50PF BRILLIANT SW. ADDED
3-9-65	4	T1 VOLTAGES WERE 210V HEATER AMP ADDED
BRIMISTOR & VOLTAGES ADDED	3	
28-6-65	2	REBORN
17-6-65	1	
26-9-63	155	CHANGES
SCALE		
MAT		
FIN.		
TOL.		
TITLE:- AC 100/2 AMPLIFIER		
JENNINGS MUSICAL INDUSTRIES LTD DARTFORD KENT		
DRN	AEH	
CHK		
APP		
DRG. NO.	05/036	